




Kalwall 1



Kalwall 2




Prodema 1

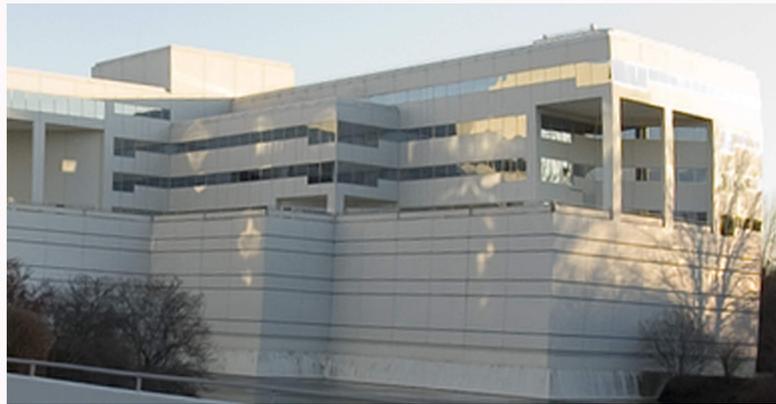


Hardie Board Plank Siding 1



Kalwall 3

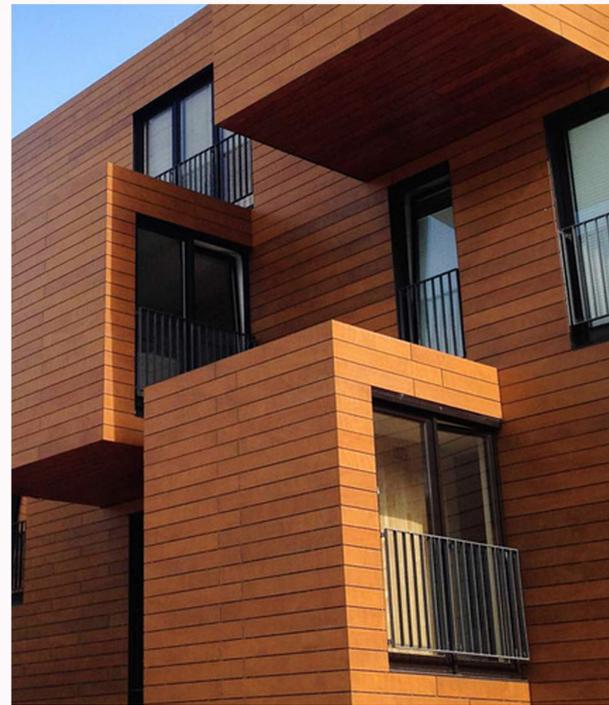

Prodema 2

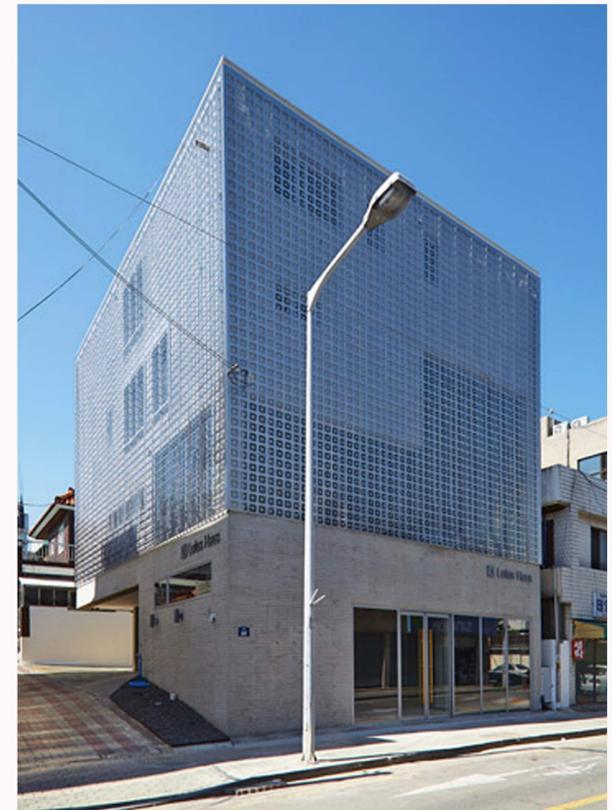

Metal Screen on Hardie Board Plank Siding 1



Hardie Board Plank Siding 2



Glass Curtain Wall 1



Glass Curtain Wall 2



Metal Screen on Hardie Board Plank Siding2




# Image Board-Proposed Materials





1 SCHEMATIC NORTH ELEVATION  
SCALE: 1/8" = 1'-0"

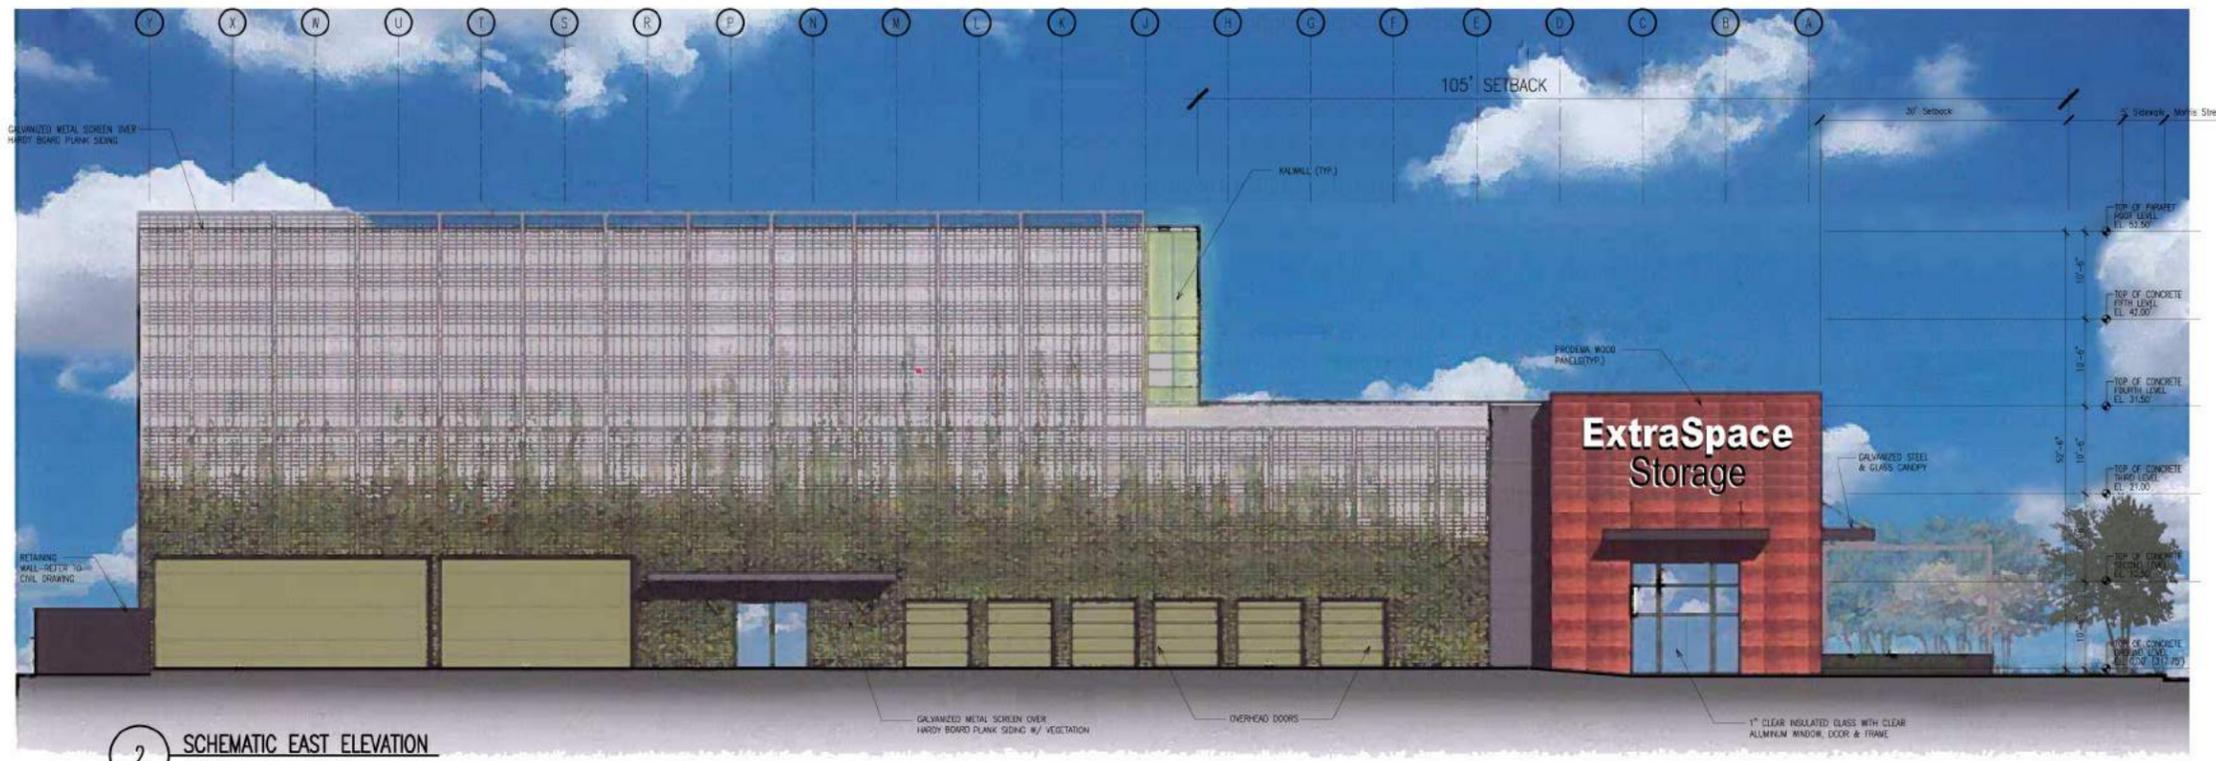

2 SCHEMATIC EAST ELEVATION  
SCALE: 1/8" = 1'-0"

Revisions		
Date	Issue	Description
08-01-15	A	FOR CLIENT REVIEW
08-19-15	B	FOR CLIENT REVIEW
08-17-15	C	FOR CLIENT REVIEW
08-29-15	D	FOR CLIENT REVIEW
07-06-15	E	FOR CLIENT REVIEW
07-14-15	F	FOR CLIENT REVIEW
07-15-15	G	FOR CLIENT REVIEW
07-29-15	H	FOR CLIENT REVIEW
08-06-15	I	FOR CLIENT REVIEW
08-11-15	J	FOR CLIENT REVIEW
08-18-15	K	FOR CLIENT REVIEW
08-26-15	L	FOR CLIENT REVIEW
10-14-15	M	FOR CLIENT REVIEW
02-25-16	N	FOR REVIEW
06-07-16	O	TOWNSHIP PUBLIC HEARING

Design Architect

MEP Consultants

Project  
**Self-Storage Facility**  
at  
**Morris Street**  
Morristown, New Jersey




**SNS** Architects & Engineers, PC  
1 PARAGON DRIVE MONTVALE, NEW JERSEY, 07845  
TEL: 201.573.1767 FAX: 201.573.0808 www.sns-arch-eng.com


Fay W. Logan, AIA  
John M. Lignos, AIA  
Lorin J. Scenshine, AIA  
Steven Napolitano, PE, PP, LEED AP

Cart./Lic. No. 012940  
Date 08-11-15 Scale 1/8" = 1'-0" (U.S.)  
Drawn By [initials] Checked By [initials]

Dwg. Title  
**PROPOSED SCHEMATIC ELEVATIONS**  
Work Order No. 4781 Dwg. No. D-2A

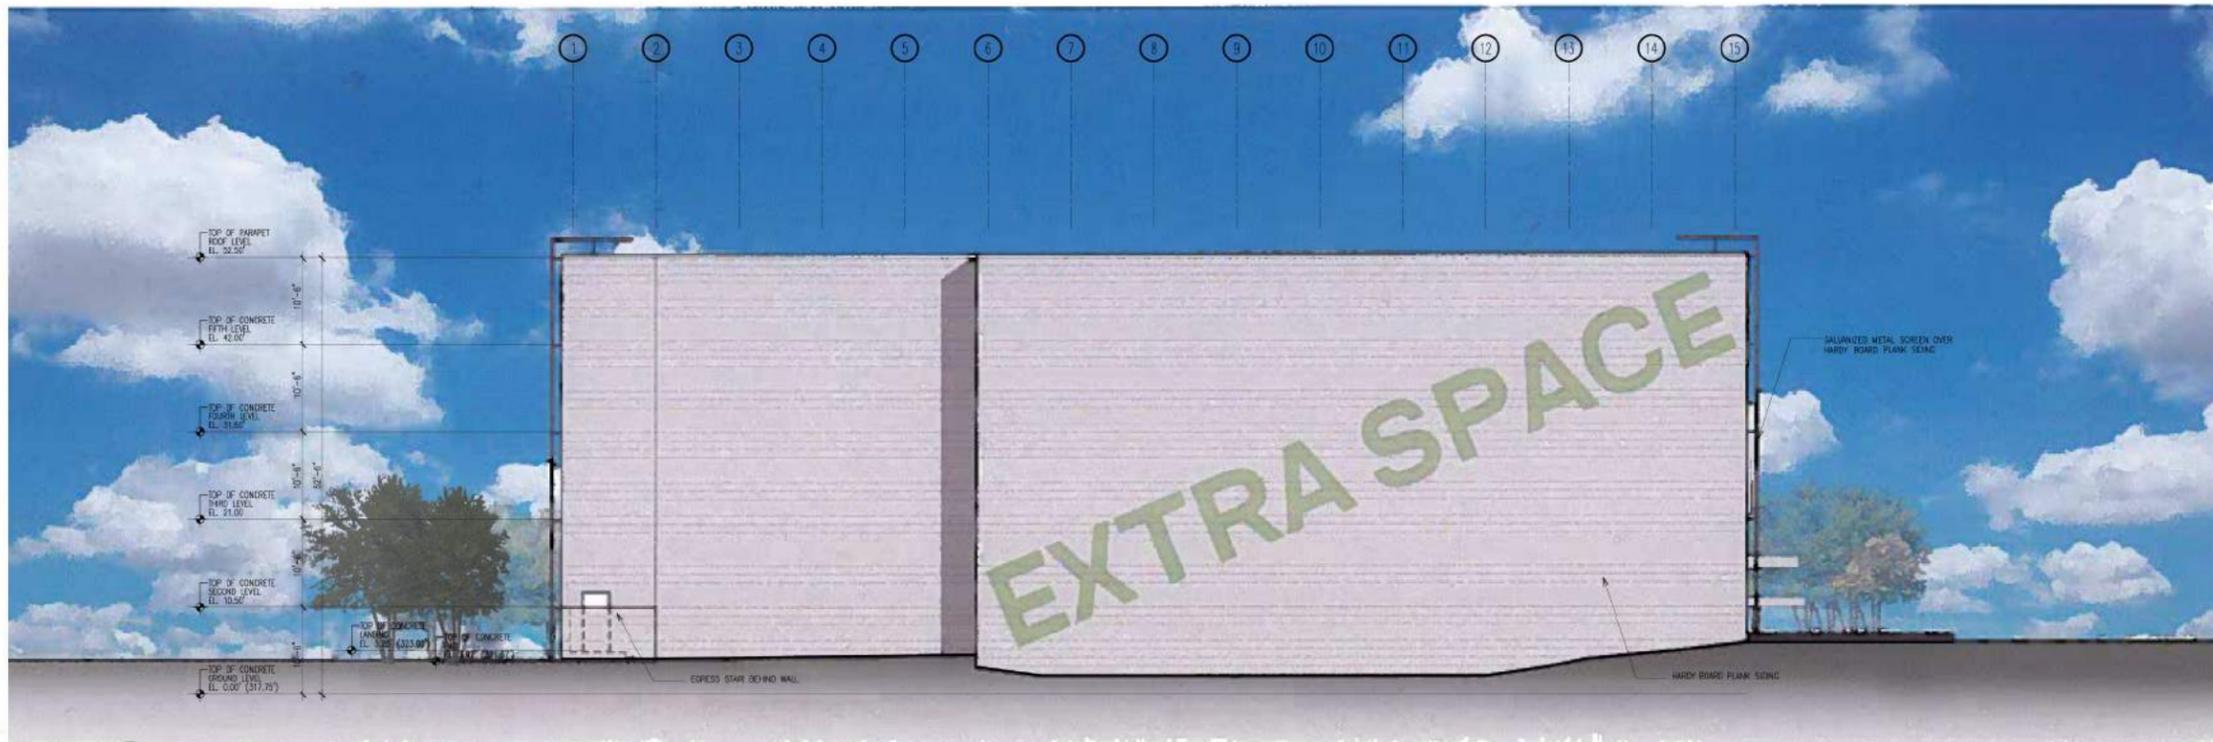

1 SCHEMATIC SOUTH ELEVATION  
SCALE: 1/8" = 1'-0"

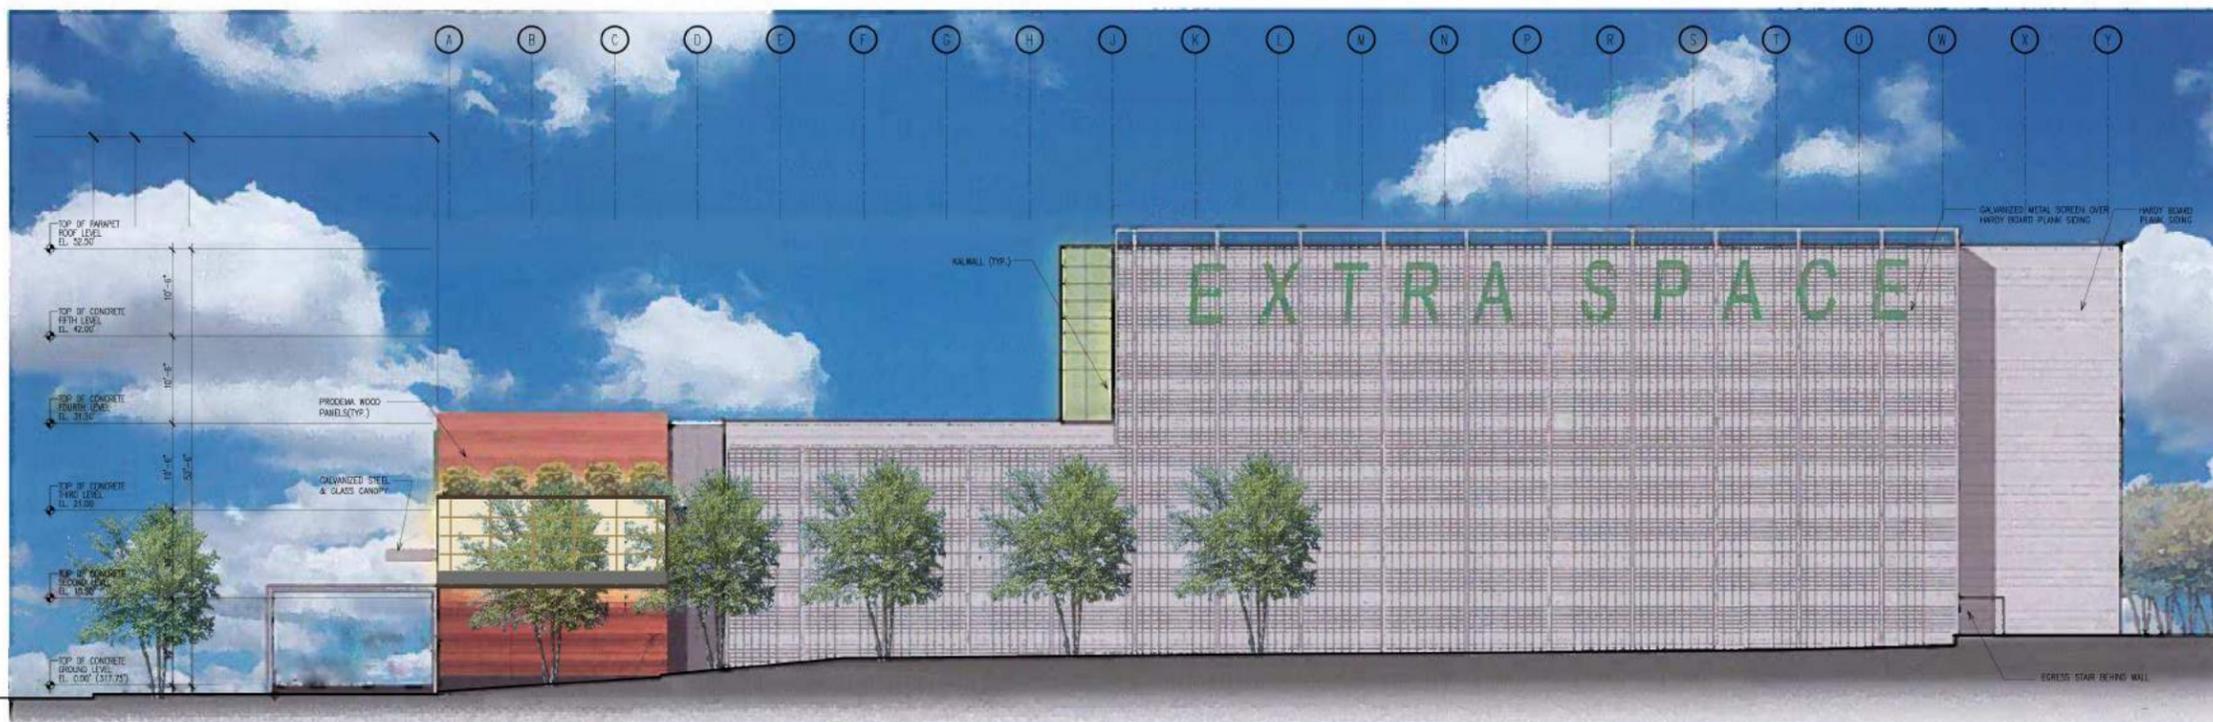

2 SCHEMATIC WEST ELEVATION  
SCALE: 1/8" = 1'-0"

Revisions	Date	Issue	Description
05-01-15	A		FOR CLIENT REVIEW
05-10-15	B		FOR CLIENT REVIEW
05-17-15	C		FOR CLIENT REVIEW
05-29-15	D		FOR CLIENT REVIEW
07-06-15	E		FOR CLIENT REVIEW
07-14-15	F		FOR CLIENT REVIEW
07-15-15	G		FOR CLIENT REVIEW
07-29-15	H		FOR CLIENT REVIEW
08-06-15	I		FOR CLIENT REVIEW
08-13-15	J		FOR CLIENT REVIEW
08-18-15	K		FOR CLIENT REVIEW
08-26-15	L		FOR CLIENT REVIEW
10-14-15	M		FOR CLIENT REVIEW
02-25-16	N		FOR REVIEW
06-07-16	O		TOWNSHIP PUBLIC HEARING

Design Architect

MEP Consultants

Project  
**Self-Storage Facility**  
at  
**Morris Street**  
**Morristown, New Jersey**

Client  
**Hampshire**  
REAL ESTATE COMPANIES  
The Hampshire Companies

**SNS** Architects & Engineers, PC  
1 PARAGON DRIVE . MONTVALE . NEW JERSEY 07845  
TEL: 201.573.1787 . FAX: 201.573.9808 . WWW: sns-arch-engineers.com


Fay W. Logan, AIA

John M. Lignos, AIA


Lorin J. Sonenshine, AIA

Steven Napolitano, P.E., P.P., LEED AP

Cert./Lic. No. NY 072640  
Date 05-25-15 Scale 1/8" = 1'-0" (0.01)  
Drawn By gop Checked By  
Dwg. Title  
**PROPOSED SCHEMATIC ELEVATIONS**  
Work Order No. Dwg. No.  
**4781 D-2B**

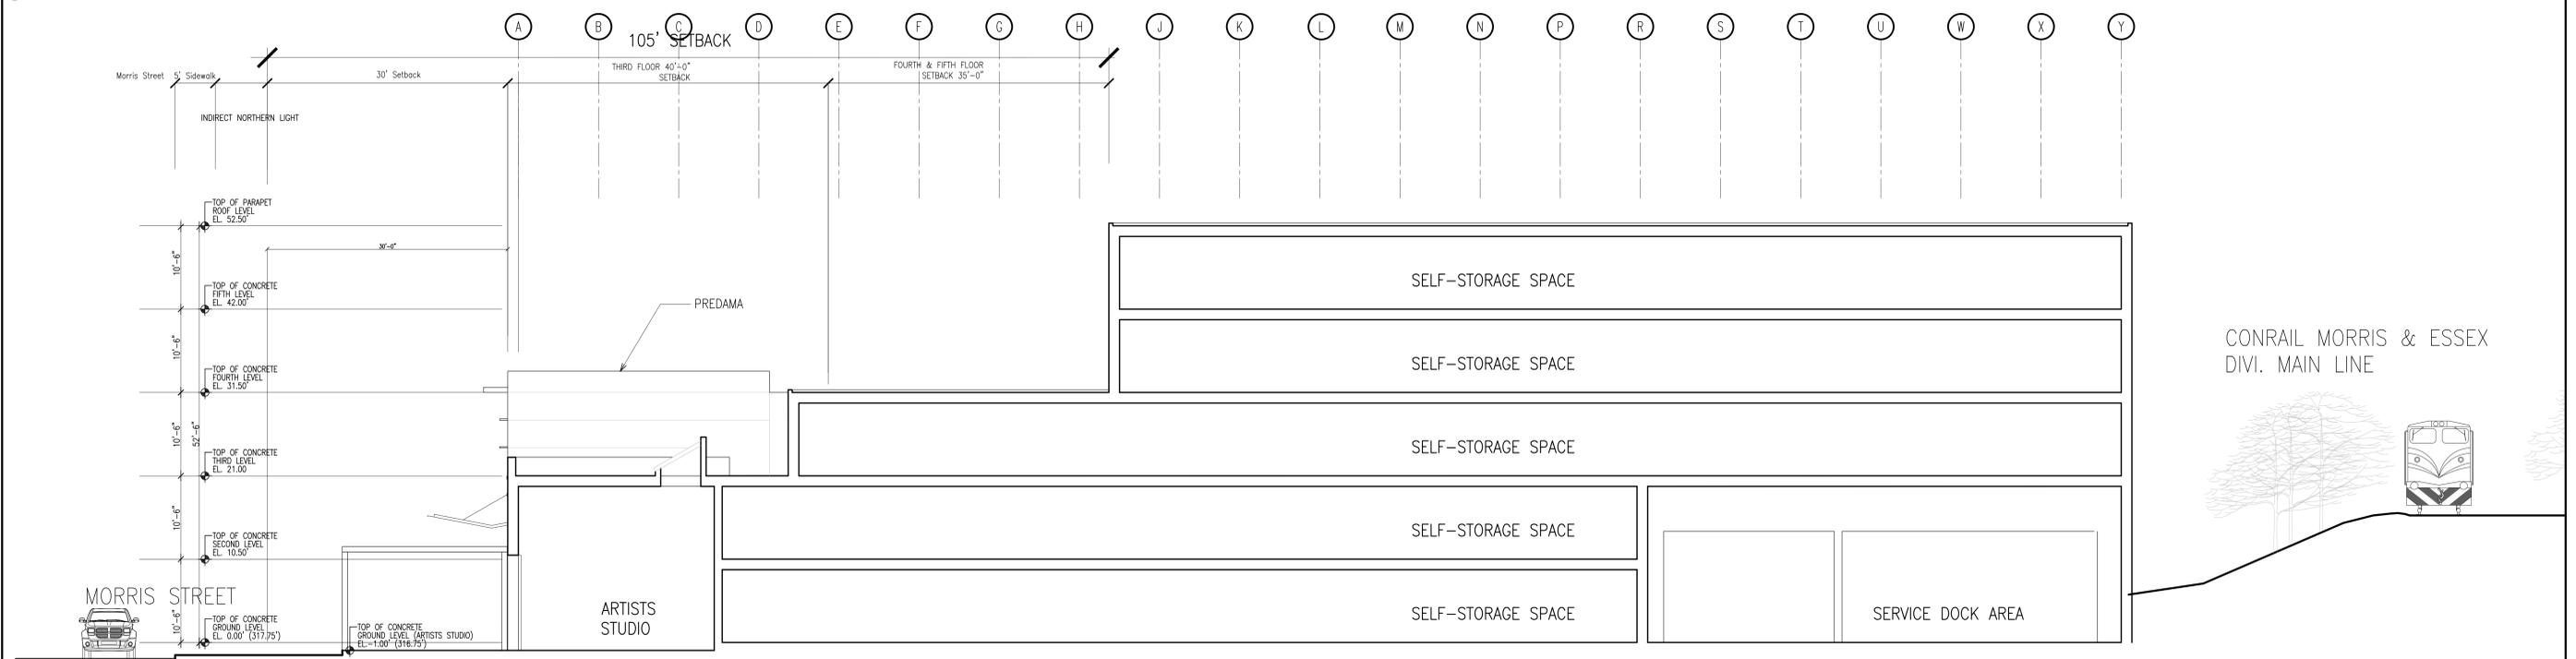

**1 SCHEMATIC BUILDING SECTION (PERPENDICULAR TO MORRIS STREET)**  
SCALE: 1/8" = 1'-0"

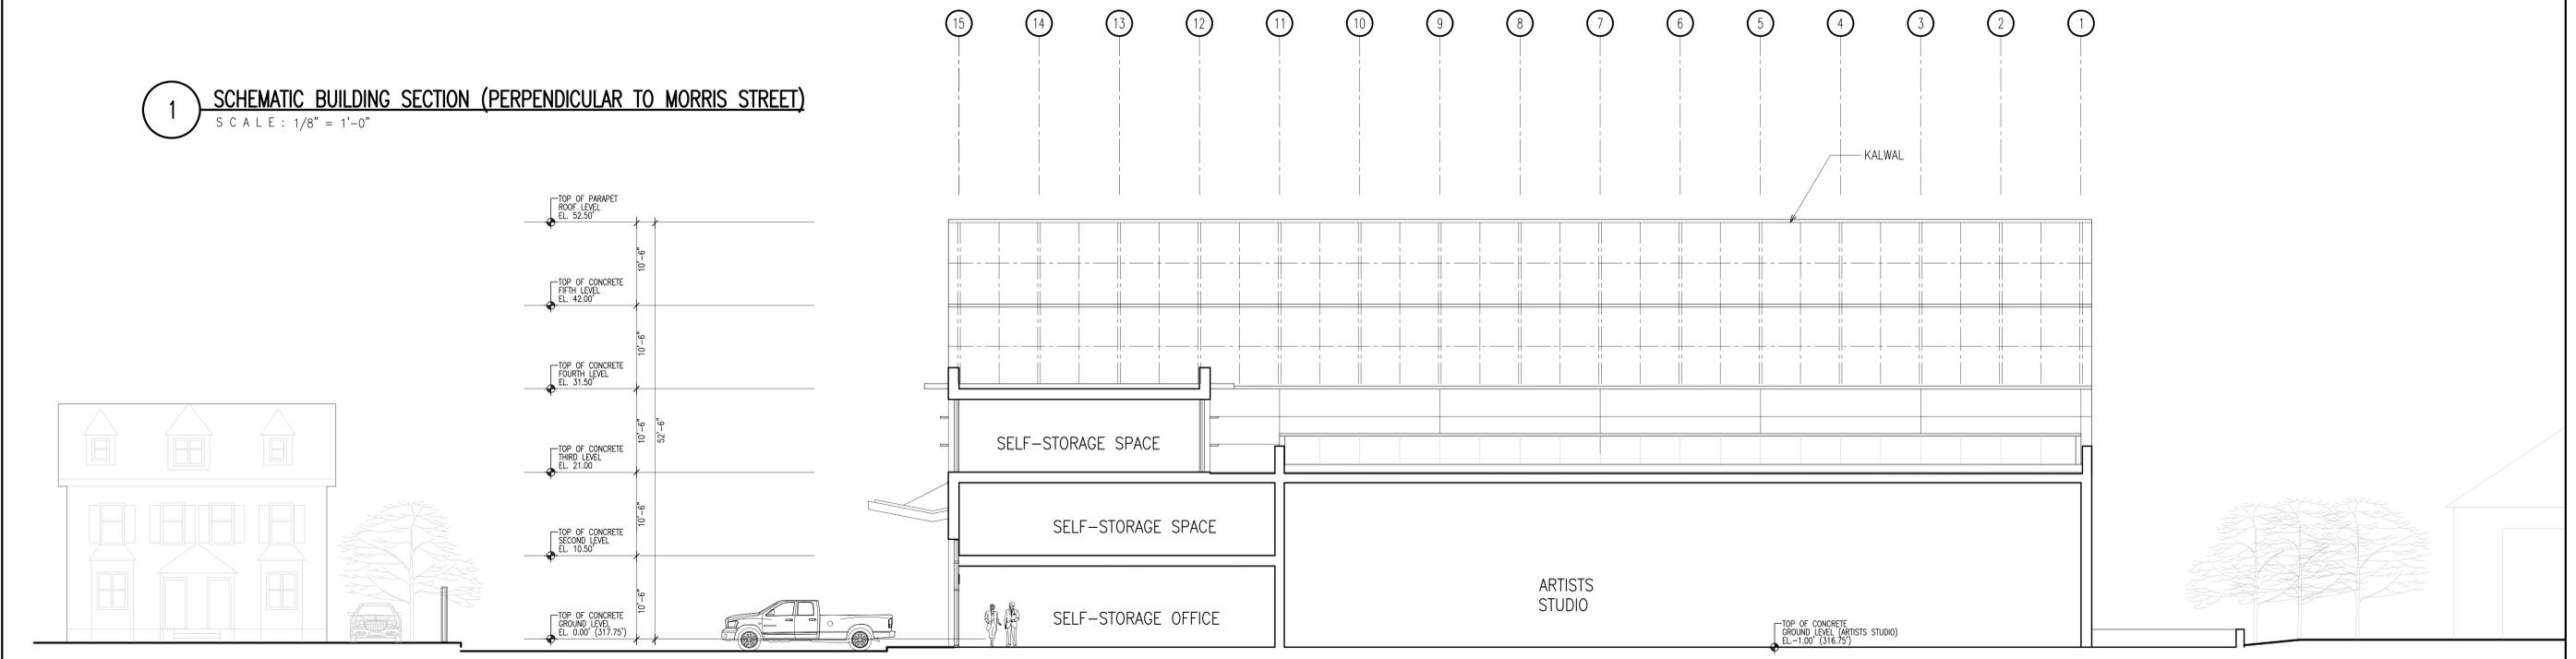

**2 SCHEMATIC BUILDING SECTION (PARALELL TO MORRIS STREET)**  
SCALE: 1/8" = 1'-0"

Revisions		
Date	Issue	Description
06-10-16	A	FOR TOWNSHIP PRESENTATION

Key plan

Consultants

Project  
**Self-Storage Facility**  
at  
**Morris Street**  
**Morristown, New Jersey**

Client



The Hampshire Companies

Client

Cert./Lic. No. NY 012940  
Date 07-22-15 Scale 1/8" = 1'-0" (I.O.N.)  
Drawn By GJP Checked By  
Dwg. Title  
**SCHEMATIC BUILDING SECTIONS**  
Work Order No. Dwg. No.  
**4781 D-3**



Revisions		
Date	Issue	Description
06-10-16	A	FOR TOWNSHIP PRESENTATION

Key plan	

Consultants	

Project

## Self-Storage Facility

at

### Morris Street Morristown, New Jersey

Client




The Hampshire Companies



**SNS** Architects & Engineers  
1 PARAGON DRIVE . MONTVALE . NEW JERSEY, 07645  
tel: 201.573.1767 fax: 201.573.0808 e-mail: sns-arch-eng.com

- John M. Lignos, AIA ●
- Lorin J. Sonenshine, AIA ○
- Steven Napolitano, PE ○
- Robert G. Nocella, AIA ○

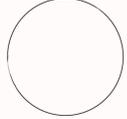

Cert./Lic. No.	10798
Date	06-10-16
Scale	AS NOTED
Drawn By	A.J.L.
Checked By	
Dwg. Title	
<b>PROPOSED SITE SECTION</b>	
Work Order No.	Dwg. No.
4781	D-6



## Looking Southeast

Morristown, New Jersey  
PROPOSED SELF STORAGE BUILDING



Looking Southwest

Morristown, New Jersey  
PROPOSED SELF STORAGE BUILDING